

Agenda
Architectural Review Board
Wednesday, January 14, 2026
Multi-purpose Room, Petersburg Public Library
201 W. Washington St.
5:30 p.m.

1. **Call to Order**
2. **Pledge of Allegiance**



3. **Approval of Agenda**
4. **Review of Minutes**
 - a. November 20th 2025 Special Meeting Minutes (pages 3-4)
 - b. December 10th, 2025 Regular Meeting Minutes (pages 5-6)
5. **Public Information Period**
6. **Requests for Certificate of Appropriateness:**
 - a. **248 North Sycamore Street; Old Towne Historic District; Owner: Andrew Mathews, Applicant: Kimberly Calos**

Installation of vinyl sign on door. (pages 7-11)

- b. **1121 Upper Appomattox Street; Battersea/West High Street Historic Street; Owner: Custom Solutions LLC, Applicant: Joel Mises**

Construction of new one-story single-family residence. (pages 12-19)

7. **Old Business:**

8. **New Business:**

- a. **Administrative Approvals**

None for December

9. **Work Session:**

- a. **Discussion/Review of first draft Historic District Design Guidelines (pages 20-47)**

10. **Adjournment:**

Minutes
Architectural Review Board
Thursday, November 20th, 2025
Wellness Center Room, Petersburg Public Library
201 W. Washington St.
5:30 p.m.

In attendance: Joe Battiston, Celeste Wynn, Joe Yates, Larry Murphy,

Absent:

Meeting was called to order at 5:30pm.

1. Approval of Agenda

The agenda was amended to include 530 Grove Ave to the end of the agenda. Approved by Celeste Wynn; seconded by Joe Battiston.

2. Review of Minutes

None

3. Public Information Period

Nobody spoke at this time.

4. Requests for Certificate of Appropriateness:

- a. **512 W Washington Street; Folley Castle Historic District; Owner/Applicant: Appomattox Regional Governors School-**
Temporary dragon sculpture on roof (mascot). Deferred.
- b. **1229 Edar Street; Battersea Historic District; Applicant: Code Compliance-**
Demolition of single-family building. Approved due to structural concerns and lack of historic integrity left. Motioned by Celeste Wynn, seconded by Joe Yates. Larry Murphy motioned no.
- c. **8 W Old Street Suite D; Old Towne Historic District; Owner: CRK Services/Applicant: Jennifer Wagenhoffer-**
Signage on storefront window. Approved as submitted by the ARB. Motioned by Joe Yates, seconded by Joe Battiston.
- d. **102 E Fillmore Street; Poplar Lawn Historic District; Owner/Applicant: Ronnie Burnett-**

Windows and trim. Updated COA. The window trim should be the 4 inch trim that was originally there prior to renovation. The door trim should match the window trim in width. Approved by the ARB. Motioned by Joe Battiston, seconded by Celeste Wynn.

e. **104 E Fillmore Street; Poplar Lawn Historic District; Owner/Applicant: Ronnie Burnett-**

Windows and trim. Siding needs to match the original siding in height/width (reveal). The trim around the windows and doors needs a conditional meeting to inspect. The front 3 doors and windows were deferred. The sides and back can be continued to work on. Partially approved by Joe Battiston, seconded by Celeste Wynn.

f. **629 Plum Street; Old Towne Historic District; Owner/Applicant: Chris Evans with Code Compliance-**

Demolition of a single-family dwelling. Approved by the ARB due to being heavily modified. Motioned by Michelle Murrills, seconded by Joe Battiston. Larry Murphy motioned no.

3. **Old Business:**

4. **New Business:**

a. Petersburg Gas Company National Register Nomination

The gas company should maintain the building; concerns about holes, vines in facade and foundation.

b. Battersea Historic District eligibility discussion

There was concern about lack of enforcement. When a house is sold, it should be sent to Preservation Planner.

c. 530 Grove Avenue

There was a motion made to require the applicant to come back for approval on front windows.

5. **Work Session:**

6. **Adjournment:**

The meeting was adjourned at 7:36pm.

Minutes
Architectural Review Board
Wednesday, December 10th, 2025
Wellness Center Room, Petersburg Public Library
201 W. Washington St.
5:30 p.m.

In attendance: Joe Battiston, Joe Yates, Larry Murphy, Michelle Murrills, Louis Malon

Absent: Celeste Wynn

Meeting was called to order at 5:30pm.

1. Approval of Agenda

Motioned by Joe Yates, seconded by Larry Murphy

2. Review of Minutes

Nov 12th Minutes approved. Motioned by Joe Battiston, seconded by Michelle Murrills.

3. Public Information Period

No one spoke.

4. Requests for Certificate of Appropriateness:

- a. **519-521 Grove Avenue; Old Towne Historic District; Owner/Applicant: Stephen Constantine-**
Construction of new porch and balcony on rear of the home. Should have a metal roof, painted to match trim color. A 6 ft wood privacy fence will be installed in the backyard. Approved by the ARB. Motioned by Joe Battiston, seconded by Michelle Murrills. Wood privacy fence motioned for approval by Joe Yates, seconded by Larry Murphy.
- b. **317 Grove Avenue; Old Towne Historic Street; Owner/Applicant: Ramon Martinez-**
Railing and porch violation. Handrails, corbels and porch posts should be placed back on/replaced with like-kind. Lattice should go back. It should match the adjoining house. Approval by the ARB. Motioned by Larry Murphy, seconded by Joe Battiston.
- c. **225 E Fillmore Street; Poplar Lawn Historic District; Owner: Elizabeth Christy; Applicant: Mitch Mitchell-**
Vinyl window violation. The vinyl windows will need to be removed and replaced with windows that visually duplicate the originals. Black casement, made of metal, aluminum clad, wood or Fibrex composite. The fixed window should also be replaced to duplicate the original ones. Send windows to preservation planner before installing. Approved by the ARB. Motioned by Larry Murphy, seconded by Joe Battiston.

- d. **320 North West Street; Battersea Lawn Historic District; Owner/Applicant: James Lee-**
New construction of a single-family building. The windows should be aluminum clad, fibrex composite or wood; send to preservation planner before installation. Windows and doors should be aligned. The gable roof should be over the front door on the right side. The driveway should be stamped concrete or aggregate. Approved by the ARB. Motioned by Joe Yates, seconded by Michelle Murrills.
- e. **530 Grove Avenue; Old Towne Historic District; Owner/Applicant: Cava Capital LLC-**
Window violation. This concerns the front windows only. Muntins/grids should be placed on the exterior to duplicate the original windows. All trim should duplicate what was there before. All should be painted white. Approved by the ARB. Motioned by Joe Yates, seconded by Michelle Murrills.
- f. **321 Cross Street; Old Towne Historic District; Owner/Applicant: Dana Ballenger-**
Restoration tax credit restoration project. DHR approved. Approved as submitted by the ARB. Approved by the ARB. Motioned by Joe Battiston, seconded by William Hartsock.

3. **Old Business:**

- a. **512 W Washington; Folley Castle Historic District; Owner/Applicant: Appomattox Governor's School-**
Dragon art sculpture. Denied. Motioned by Larry Murphy, seconded by Joe Yates.
- b. **104 E Fillmore Street; Poplar Lawn Historic District; Owner/Applicant: Ronnie Burnett-**
Windows and trim. The trim on the second floor left window is appropriate, and the rest of the trim around the windows should match that. Trim needs to be consistent.
Left side of the house: All windows should be 6 over 6. The small window on the rear first floor should be replaced with a window that is the original size. Place a window where the Lowes wrap is on the second floor. A window should be placed where the plywood is on the first floor, where master bedroom is. The side door on the porch should have a transom window installed over it. Replace side door with solid wood no glass. Transom should be level with trim of windows. Approved by the ARB. Motioned by Larry Murphy, seconded by Joe Yates.

4. **New Business:**

5. **Work Session:**

6. **Adjournment:**

The meeting was adjourned at 7:28pm.

6a. 1121 Upper Appomattox Street

Historic District: Battersea/West High Street

Review Date: January 14, 2026

Tax Parcel #: 011-23-0021

Applicant: Kimberly Calos

**City of Petersburg
Architectural Review Board
Staff Report**




Project Description: Install vinyl sign on storefront door

Applicant proposal:

The applicant proposes to apply a 2.5-square-foot vinyl sign to the storefront door.

Attachments:

Application, proposed sign renderings, renderings from Richmond, VA location

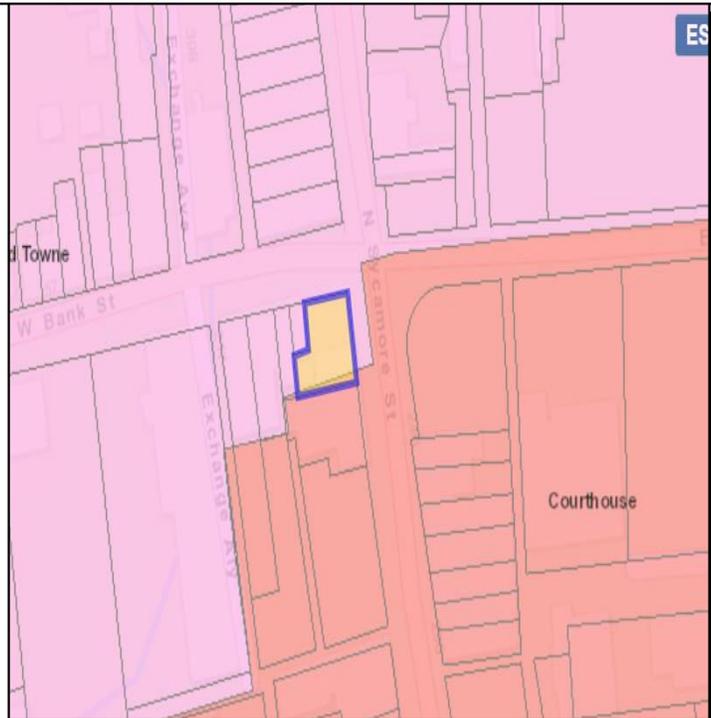

Staff Recommendation:

Approval based on the Design Guidelines Chapter 9

The Historic Districts Design Guidelines state "Signs are a vital part of the commercial areas of Petersburg's historic districts. A balance should, therefore, be struck between the need to call attention to individual businesses and the need for a positive image of the entire district."

The Design Guidelines state vinyl signs are acceptable as long as lettering is appropriate and professional and note consideration should be given to using lettering styles that relate to the era of the building's architecture while ensuring the sign can be read at a distance. The guidelines recommend using colors that complement the color scheme of the building on which the sign is placed. While the lettering and coloring of the proposed sign may not be a direct match for the building and period, it is reflective of the business's existing branding only 2.5 square feet in area which will create a major visual impact.

The Guidelines also state signage should not obscure more than 20 percent of any glass surface; dimensions and placement of the proposed sign would not exceed this limit.



City of Petersburg - Architectural Review Board
APPLICATION FOR CERTIFICATE OF APPROPRIATENESS (COA)

Address: 248 N. Sycamore St.
Historic District: _____

Application for COA Application for Historic Building Plaque Application for Discussion

Applicant: Kimberly Ann Calas
Address: 4501 E. Main St. Apt. 305

E-Mail: _____
Phone: _____

Owner: _____
Address: _____

E-Mail: _____
Phone: _____

Firm/Contractor Preparing Plans: _____
Address: _____

E-Mail: _____
Phone: _____

Firm/Contractor to Perform Work: _____
Address: _____

E-Mail: _____
Phone: _____

Type of Project:

- Residential
- Commercial

Category:

- Repair
- Renovation, Restoration
- Change in materials
- Approval of paint colors
- Fencing
- Signage

- Addition
- Driveway, sidewalk, parking lots
- New construction
- Demolition
- Plaque
- Other:

Project Description (attached additional sheets as needed):

Please provide as much information as possible. The Architectural Review Board may deny or table requests that lack sufficient information for review and if you or your representative are not present. Please see Application Guidance and the Historic District Design Guidelines for additional information. The Historic District Guidelines are available for \$25 in the Planning Department.

Vinyl Door Sign with logo, hours, phone number, email & business name - see attached


Kimberly Ann Calas
Applicant's Signature


10/15/25
Date

FOR OFFICE USE

Date received: _____ Agenda date: _____
Tax Parcel: _____ Zoning: _____
Additional permits needed from planning: _____

*A complete application must be received at least 15 days prior to a regular Architectural Review Board meeting to be heard at that meeting.

 

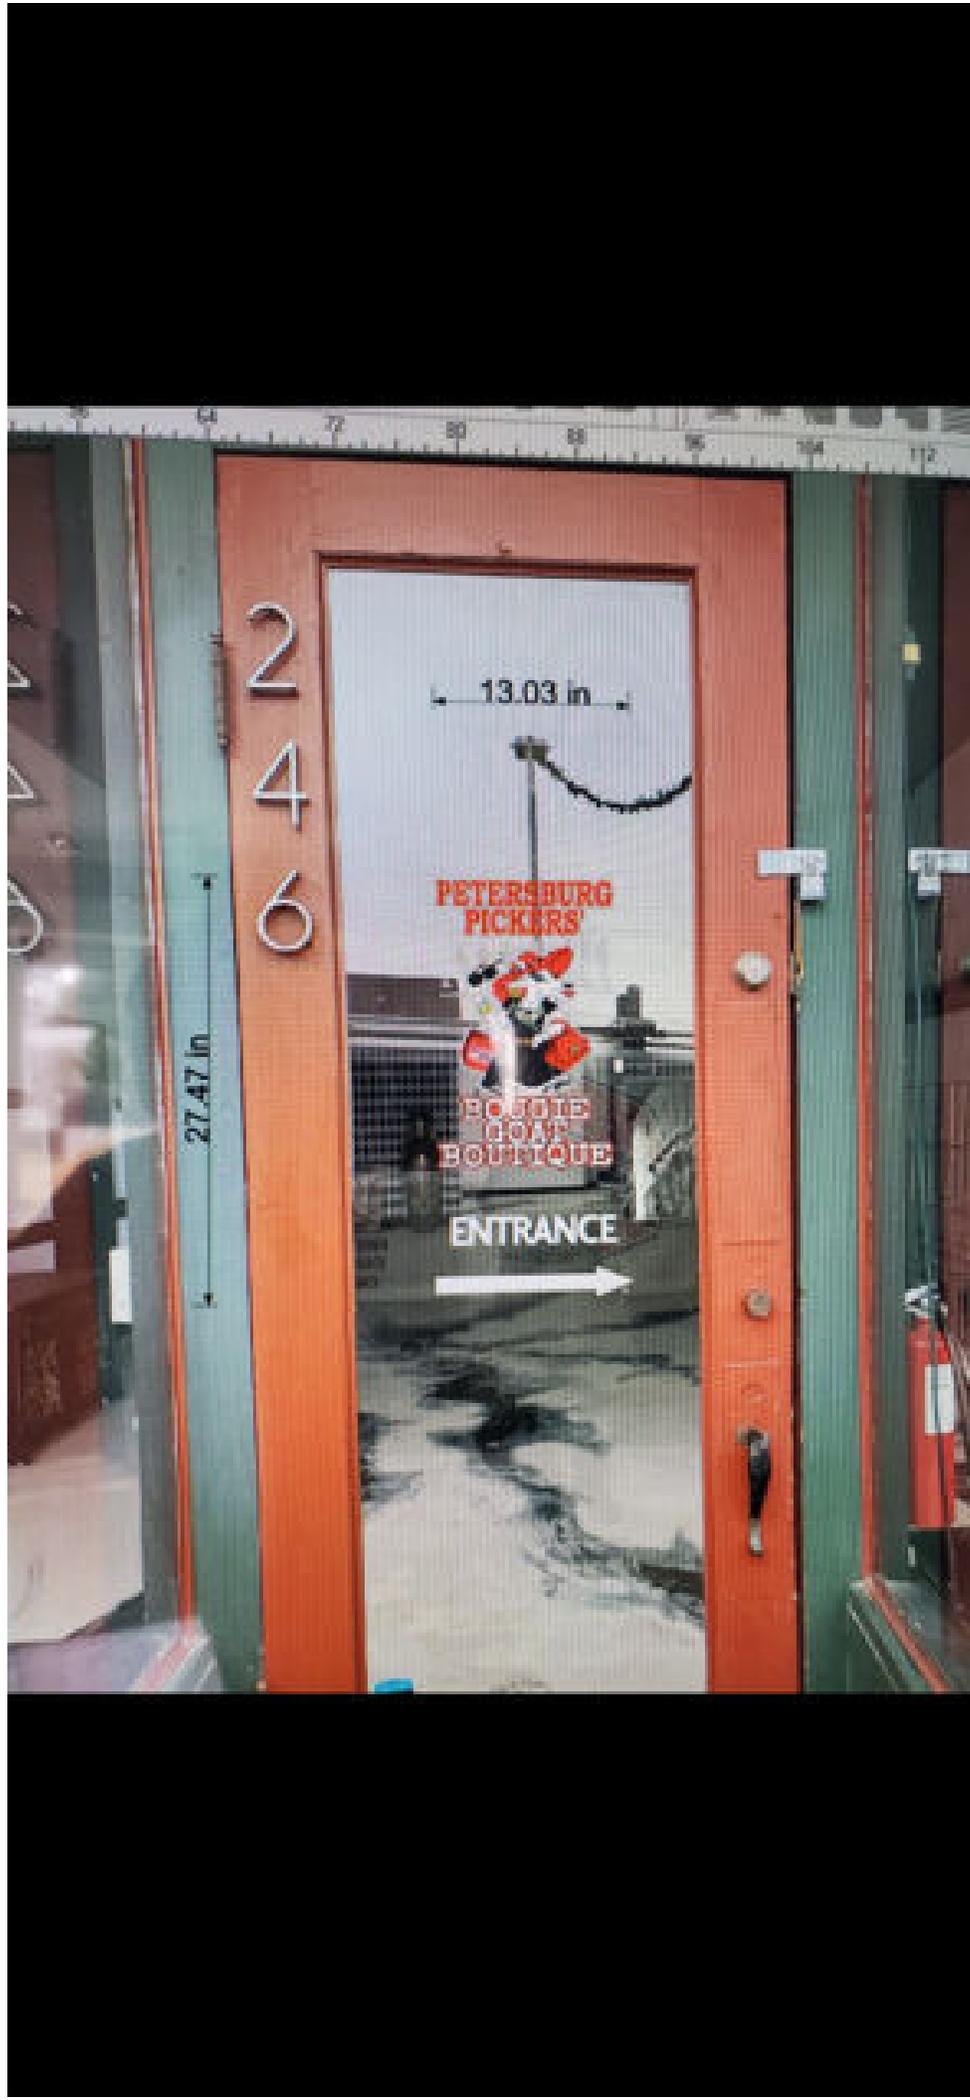

2
4
6


13.03 in

27.47 in

PETERSBURG
PICKERS

BO THE
POLY
BOUTIQUE

ENTRANCE

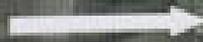

Petersburg Pickers'



**BOUGIE
GOAT
BOUTIQUE**

HOURS

Tuesday
thru Saturday
11ish - 5:30ish

And by Chance or Appointment

804-586-1633

www.BougieGoatBoutique.com



Ass
E!

6b. 1121 Upper Appomattox Street

Historic District: Battersea/West High Street

Review Date: January 14, 2026

Tax Parcel #: 024-10-0020

Applicant: Joel Mieses

**City of Petersburg
Architectural Review Board
Staff Report**




Project Description: Construct new single-family dwelling on vacant lot

Applicant proposal:

The applicant proposes to construct a 1,680-square-foot, single-story dwelling on the lot. The proposed dwelling features horizontal Hardie Plank siding, a dimensional asphalt shingle roof with ridge vent, a covered front porch with Richmond style railing, and painted stucco foundation wall. Double-hung Fibrex-coated windows from the Andersen A Series are proposed. The proposed dwelling is approximately 16 feet tall at the roof peak. The home would be located 28.5 feet from the front property line, and an exposed aggregate concrete driveway is planned.

Attachments:

Application, plot and building plans, Window Specifications

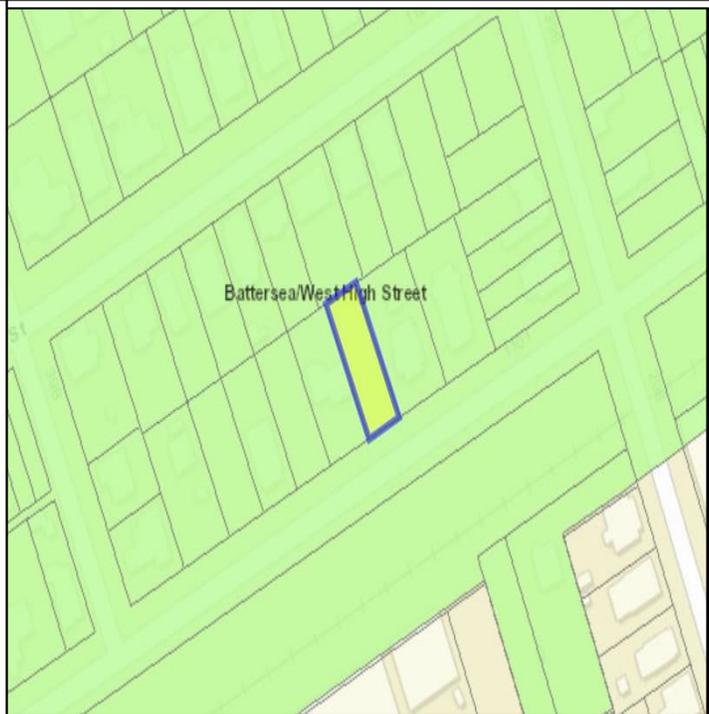

Staff Recommendation:

Approval based on the Design Guidelines Chapter 7

The Historic Districts Design Guidelines state the most important criteria for new residential construction are “setback, spacing, general massing” as well as relation to neighboring structures, particularly in regard to roof and porch form.

While the homes immediately adjoining the proposed dwelling are 1.5 stories, there are several one-story residences on the block and the massing of the home does not appear out of line with existing structures. The proposed setback from Upper Appomattox Street is comparable to most of the existing homes and conforms to the recommendation of the Design Guidelines. Several residences on the block have asphalt shingle roofs and, in general, the proposed building materials are acceptable, including the Hardie Plank siding, wood composite windows, and Richmond-style railing. Most of the neighboring lots do not include a driveway, but the proposed driveway is acceptable per the Design Guidelines.

The Board should consider the front-gable orientation of the roof. This does not match the existing homes on the block, but staff would note the narrowness of the lot would likely preclude a side-gable orientation due to the setback requirements of the Zoning Ordinance.



City of Petersburg - Architectural Review Board
APPLICATION FOR CERTIFICATE OF APPROPRIATENESS (COA)

Address: 1121 Upper Appomattox Street Petersburg, VA 23803
Historic District: Battersea/West High St

[X] Application for COA [] Application for Historic Building Plaque [] Application for Discussion

Applicant: Joel Mieses E-Mail: [Redacted]
Address: 7224 Buggy Place North Chesterfield, VA 23225 Phone: [Redacted]
Owner: Uriel Perez/ Custom Solutions LLC E-Mail: [Redacted]
Address: 3100 Mountain Rd Glen Allen, VA 23060 Phone: [Redacted]
Firm/Contractor Preparing Plans: Architect Joel Mieses 7224 E-Mail: [Redacted]
Address: Buggy Place North Chesterfield, VA 23235 Phone: [Redacted]
Firm/Contractor to Perform Work: E-Mail:
Address: Phone:

Type of Project: [X] Residential [] Commercial
Category: [] Repair [] Renovation, Restoration [] Change in materials [] Approval of paint colors [] Fencing [] Signage
[] Addition [] Driveway, sidewalk, parking lots [X] New construction [] Demolition [] Plaque [] Other:

Project Description (attached additional sheets as needed):
Please provide as much information as possible. The Architectural Review Board may deny or table requests that lack sufficient information for review and if you or your representative are not present. Please see Application Guidance and the Historic District Design Guidelines for additional information. The Historic District Guidelines are available for \$25 in the Planning Department.

This a single family One-story residence. The exterior sheathing will be composed of Hardie Planks (cement board). The exterior windows will be Aluminum Cladded Double Hung with Architectural Asphalt Singles.

[Signature]
Applicant's Signature
12/23/25
Date

FOR OFFICE USE
Date received: Agenda date:
Tax Parcel: Zoning:
Additional permits needed from planning:

RESIDENTIAL CONSTRUCTION DOCUMENTS



SIDE PRACTICE
DESIGN STUDIO LLC
1000 BUCKLE ROAD, SUITE 100
PETERSBURG, VA 23803
WWW.SIDEPRACTICEDESIGN.COM

PROJECT LOCATION



1121 UPPER APPOMATTOX ST
PETERSBURG, VA
23803

PROJECT INFORMATION

SCOPE OF WORK:
DESCRIPTION: SINGLE FAMILY 1-STORY RESIDENCE.

SQUARE FOOTAGE:
1680 TOTAL

APPLICABLE CODES
2021 VIRGINIA RESIDENTIAL CONSTRUCTION CODE

CODE ANALYSIS
OCCUPANCY: R-5
CONSTRUCTION TYPE: V-B
UNSPRINKLERED

SHEET INDEX

- T-1: COVER SHEET
- SP-1: PLOT PLAN
- S-1: FOUNDATION PLAN/FIRST FLOOR FRAMING
- A-1: FLOOR PLAN
- A-2: CEILING/WALL BRACING PLAN
- A-3: ELEVATIONS
- A-4: ELEVATIONS
- A-5: ROOF FRAMING/ROOF PLANS
- A-6: BUILDING SECTION/DETAILS

GRAPHIC SYMBOLS

<p>GENERAL</p> <p>NUMBER ON SHEET EXTERIOR ELEVATION REFERENCE</p> <p>NUMBER ON SHEET INTERIOR ELEVATION REFERENCE</p> <p>SECTION NUMBER BUILDING SECTION REFERENCE</p> <p>SECTION NUMBER WALL SECTION REFERENCE</p> <p>CALLOUT NUMBER SHEET ON WHICH CALLOUT IS DRAWN</p> <p>DETAIL CALLOUT REFERENCE</p> <p>PLAN OR DETAIL NUMBER PLAN OR DETAIL TITLE</p> <p>DRAWING SCALE SHEET NUMBER</p> <p>SPOT ELEVATION</p>	<p>CONSTRUCTION</p> <p>GENERAL CONSTRUCTION SYMBOLS</p> <p>ROOM TAG</p> <p>ALUM</p> <p>CENTRALINE</p> <p>MATCHLINE</p> <p>DOOR TAG</p> <p>PARTITION TAG</p> <p>WINDOW TAG</p> <p>LOUVER TAG</p> <p>CONSTRUCTION PLAN LEGEND</p> <p>AREA NOT IN SCOPE</p> <p>NEW DOOR</p> <p>NEW WALL</p> <p>RELOCATE, PROVIDE BLOCKING WITH PARTITION AS REQUIRED. SEE REFERENCED ELEVATION AND CORRESPONDING DETAILS.</p> <p>RECESSED FIRE EXTINGUISHER CABINET</p> <p>BREAK POINT BETWEEN (2) OBJECTS/MATERIALS</p> <p>CARD HEADER</p> <p>DEMO PLAN LEGEND</p> <p>AREA NOT IN SCOPE</p> <p>DEMO DOOR</p> <p>DEMO WALL</p> <p>DEMO MILLWORK</p> <p>NEW SLAB PARTITION</p> <p>EXISTING DOOR TO REMAIN</p> <p>EXISTING WALL TO REMAIN</p> <p>EXISTING WALL TO REMAIN</p>
---	---

GENERAL NOTES

- CONTRACTOR AND EACH SUB-CONTRACTOR SHALL BE REQUIRED TO CHECK AND BE RESPONSIBLE FOR CONFORMANCE OF PLANS WITH ALL REQUIREMENTS AND LOCAL ORDINANCES, BUILDING CODES, BUILDING INSPECTOR, AND MANUFACTURERS' RECOMMENDATIONS PRIOR TO SIGNING THE CONTRACT OR BEGINNING WORK. THE COST OF CORRECTION, MODIFICATIONS, ADDITIONS, ETC., WHICH ARE CALLED FOR OR REQUIRED BY LOCAL ORDINANCES, BUILDING CODES, BUILDING INSPECTOR, AND MANUFACTURERS' RECOMMENDATIONS, SHALL BE THE RESPONSIBILITY OF THE CONTRACTOR. THE DRAWINGS ARE DIAGRAMMATIC, INTENDED TO OUTLINE GENERAL REQUIREMENTS ONLY AND NOT INTENDED TO BE COMPLETE IN ALL DETAILS. SPECIFIC IMPLEMENTATIONS OF PLANS SHALL BE THE REQUIREMENT OF THE CONTRACTOR WHO REPRESENTS HE HAS THE SKILL AND EXPERT KNOWLEDGE TO EXECUTE THE WORK REQUIRED.
- ALL WORK SHALL BE ACCURATELY LAID OUT IN COOPERATION WITH OTHER TRADES TO AVOID CONFLICTS AND TO OBTAIN A NEAT WORKMANLIKE INSTALLATION. EACH SUB-CONTRACTOR IS RESPONSIBLE FOR COORDINATING AND MAKING SURE HIS WORK PROPERLY CONNECTS WITH ADJOINING OR CONNECTING WORK ON WHICH THE CONSTRUCTION OF HIS WORK IS DEPENDENT FOR A TURNKEY JOB.
- ALL DRAWINGS ARE INTENDED TO BE RIGID IN SPECIFIC DETAILS. WHERE SUCH DETAILS MAY BE IN CONFLICT WITH RECOMMENDATIONS OF THE MANUFACTURER OF EQUIPMENT ACTUALLY PROVIDED AND WHEN DISCREPANCIES BETWEEN DRAWINGS AND RECOMMENDATIONS CHANGE THE INTENT OF THE DRAWINGS,
- THE CONTRACTOR AND EACH SUB-CONTRACTOR SHALL PROTECT HIS AND OTHERS WORK FROM DAMAGE DUE TO HIS OPERATIONS AND SHALL REPLACE, OR REPAIR AS REQUIRED, ALL DAMAGED WORK TO THE SATISFACTION OF THE OWNER.
- MEASUREMENTS AND WORKMANSHIP AND WORKING CONDITIONS FOR ALL WORK SHALL BE TAKEN AT THE SITE AND COORDINATED WITH CONNECTING WORK BY EACH SUB-CONTRACTOR. EACH SUB-CONTRACTOR SHALL VERIFY FIGURES SHOWN ON DRAWINGS BEFORE LAYING OUT OR PROCEEDING WITH WORK AND SHALL BE HELD RESPONSIBLE FOR ANY ERRORS RESULTING FROM HIS FAILURE TO EXERCISE SUCH VERIFICATION.
- THE ELECTRICAL AND MECHANICAL CONTRACTORS SHALL OBTAIN AND SUBMIT TO THE LOCAL DEPARTMENT OF BUILDING INSPECTIONS ALL DRAWINGS AND DOCUMENTATION REQUIRED TO OBTAIN A PERMIT FOR THE ELECTRICAL AND MECHANICAL WORK.
- BLOCKING: GENERAL CONTRACTOR SHALL PROVIDE ADEQUATE BLOCKING ON WALLS AND CEILING FOR ATTACHING FIXTURES, EQUIPMENT, DRAPERY TRACK, ETC.

PREPARED FOR:
CUSTOM SOLUTIONS
LLC

RESIDENTIAL
CONSTRUCTION DOCUMENTS
1121 UPPER APPOMATTOX ST
PETERSBURG, VA
23803

PLANNING/DESIGN/DATE

COVER SHEET

SHEET
T-1
SCALE AS NOTED



SIDE PRACTICE
DESIGN STUDIO LLC
1000 BUCKLEY PLACE
NORTH ANDOVER, MA 01854
TEL: 978.359.1000
WWW.SIDEPRACTICEDESIGNSTUDIO.COM




PREPARED FOR:
CUSTOM SOLUTIONS
LLC

RESIDENTIAL
CONSTRUCTION DOCUMENTS
1121 UPPER APPOMATTOX ST
PETERSBURG, RD
23803



PLOT SITE
PLAN

SHEET
SP-1

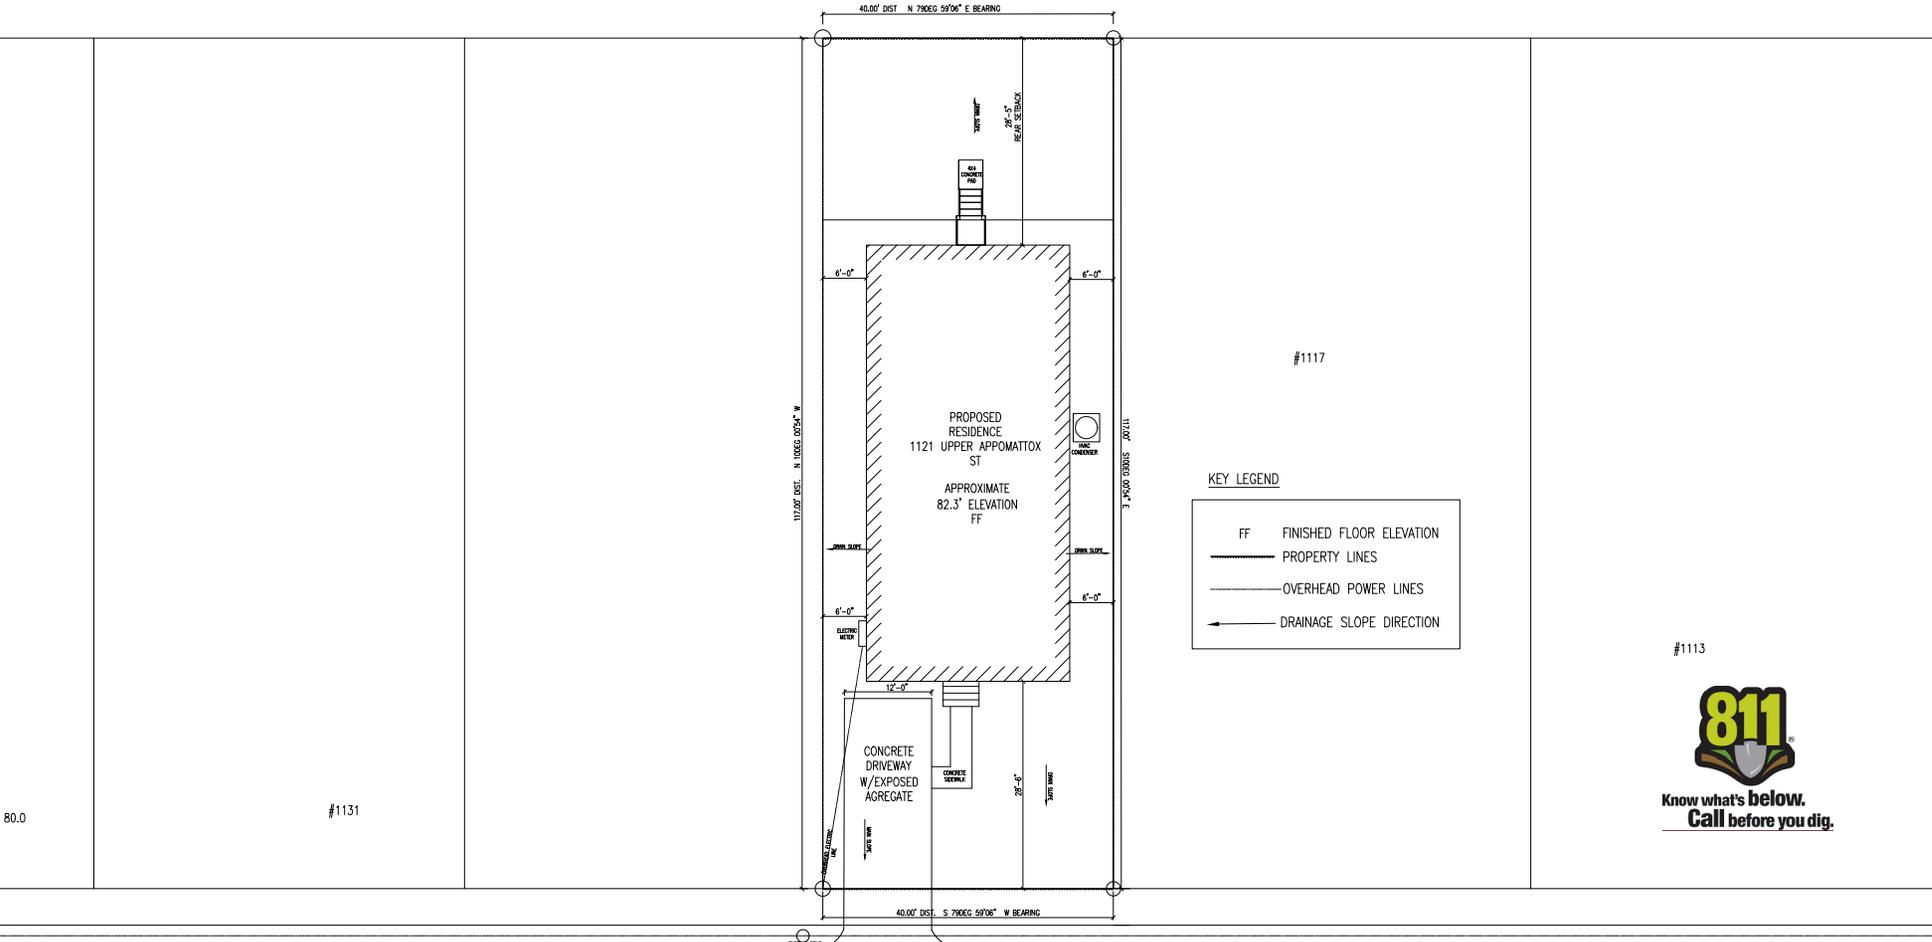

KEY LEGEND

- FF FINISHED FLOOR ELEVATION
- PROPERTY LINES
- OVERHEAD POWER LINES
- ← DRAINAGE SLOPE DIRECTION



REMOVE EXISTING ENTRANCE
CURB OPENING

UPPER APPOMATTOX ST

NEW CURB BEING DEMOLISHED
DRIVEWAY OPENING
PORTION OF SIDEWALK
WITH CURB
FOR CO-BA SIGNAGES

1
SP-1

PLOT PLAN
SCALE: 1/8"=1'-0"


NORTH

80.0

#1131

#1117

#1113

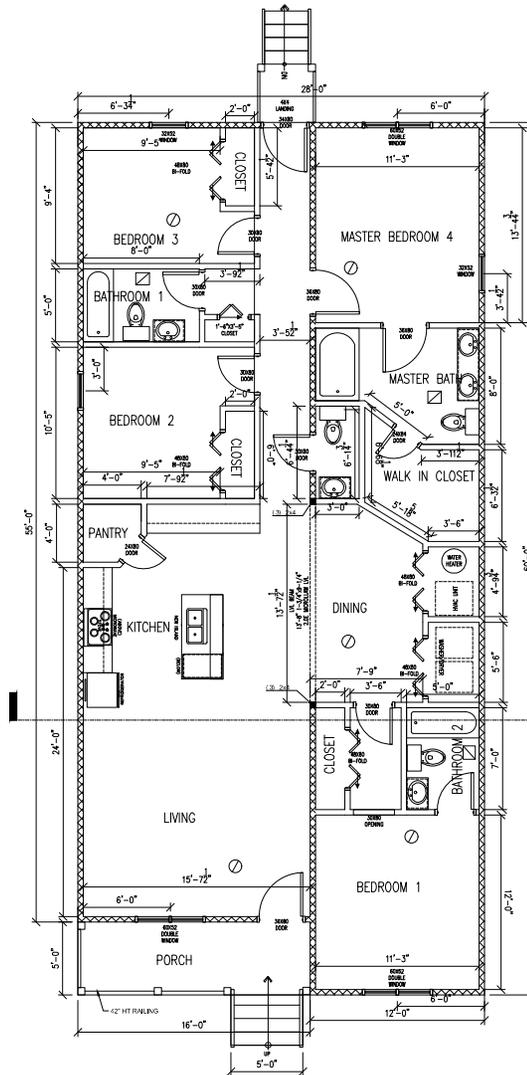

1 FLOOR PLAN
SCALE: 3/8"=1'-0"

GENERAL NOTE:
 THERMAL ENVELOPE REQUIREMENTS:
 FENESTRATION U FACTOR=0.32
 GLAZED FENESTRATION SHGC=40
 *ALL WINDOWS TO BE INSTALLED THAN
 30" AFF UNLESS OTHERWISE
 NOTED

- SMOKE DETECTOR (INTERCONNECTED)
- 50 CFM EXHAUST FAN
- LOAD BEARING WALLS



SIDE PRACTICE
 DESIGN STUDIO LLC
 1000 BUCKLEY AVENUE
 SUITE 1000
 PETERSBURG, VA 23103
 800.PRACTICEORCALL

PREPARED FOR:
 CUSTOM SOLUTIONS
 LLC

RESIDENTIAL
 CONSTRUCTION DOCUMENTS
 1121 UPPER APPROVATTOX ST
 PETERSBURG, RD
 23803



FLOOR PLAN

SHEET
A-1



SIDE PRACTICE
DESIGN STUDIO LLC
1000 BUCKLEY PLACE
NORTH WINDHAM, VT 05701
TEL: 802.357.1000
WWW.SIDEPRACTICEDESIGNSTUDIO.COM


PREPARED FOR:
CUSTOM SOLUTIONS
LLC

RESIDENTIAL
CONSTRUCTION DOCUMENTS
1121 UPPER APPROVATTOX ST
PETERSBURG, RI
02883


PLANNING & DESIGN

ELEVATIONS


SHEET

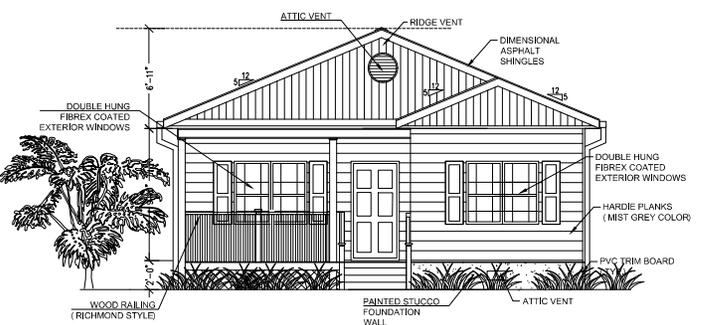


FRONT ELEVATION
SCALE: 3/8"=1'-0"

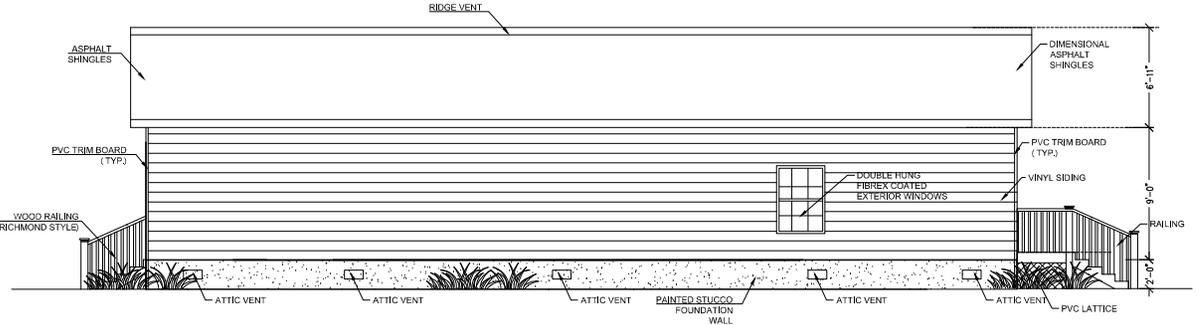

RIGHT ELEVATION
SCALE: 3/8"=1'-0"

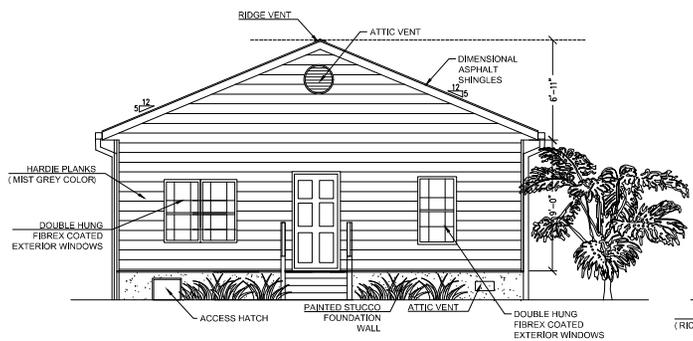

REAR ELEVATION
SCALE: 3/8"=1'-0"

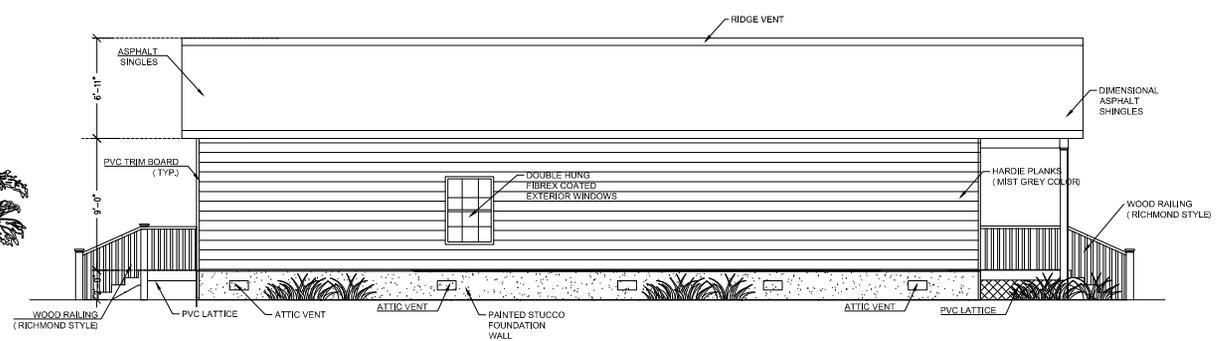

LEFT ELEVATION
SCALE: 3/8"=1'-0"



Double-Hung Windows

Andersen® A-Series double-hung windows feature traditional styling that includes a tall bottom rail and a spoon-style lock. A-Series double-hung windows are available with all of our energy-efficient glass options, and their exteriors are virtually maintenance-free. A sophisticated one-touch release allows the sash to tilt in for easy cleaning from the inside.



DURABLE

- Virtually maintenance-free
- Exterior finish never needs painting and won't flake, rot, blister, peel or corrode*
- Exteriors are protected by a Fibrex® material and fiberglass for long-lasting* performance

ENERGY-EFFICIENT

- Weather-resistant construction for greater comfort and energy efficiency
- Variety of High-Performance Low-E4® glass options available to help control heating and cooling costs in any climate
- Many A-Series casement windows have options that make them ENERGY STAR® v. 6.0 certified throughout the U.S.

BEAUTIFUL

- Eleven exterior color options and a variety of interior options
- Extensive hardware selection, grilles, between-the-glass art glass and patterned glass options



*Visit andersenwindows.com/warranty for details.

*ENERGY STAR® is a registered trademark of the U.S. Environmental Protection Agency.

OPTIONS & ACCESSORIES

- Four Low-E® glass options
- Four patterned glass options
- 13 exclusive art glass designs that are placed between the glass
- Available with Stormwatch® protection for coastal areas
- Variety of grille styles and sizes
- Wide variety of hardware styles and finishes
- Exterior trim options

EXTERIOR COLORS



TRIM STYLE OPTIONS




INTERIOR OPTIONS

Wood Species



Interior Finishes & Painted Options

Shown on Pine. Available on Pine, Maple and Oak only.

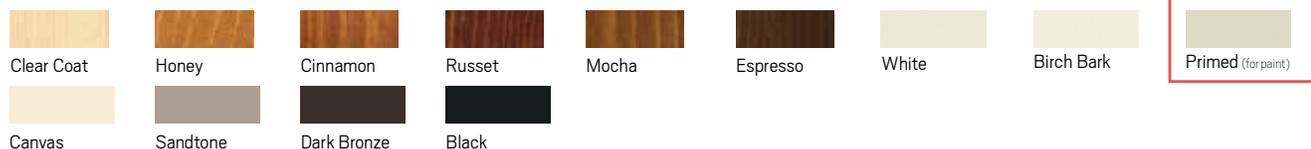

HARDWARE STYLES & FINISHES



*Actual wood is sapele, a non-endangered species of mahogany, grown in Africa, with color and characteristics of American mahoganies.

Printing limitations prevent exact duplication of colors and replication of finishes. See your Andersen dealer for actual color and finish samples. Naturally occurring variations in grain, color and texture of wood make each window one of a kind. All wood interiors are unfinished unless a painted interior is specified.

"Andersen" and all other marks where denoted are trademarks of Andersen Corporation. ©2017 Andersen Corporation. All rights reserved. SS_034 01/17



For more information, visit andersenwindows.com/a-series

For help finding an Andersen product or dealer near you, please call us at 877.577.7655 or visit andersenwindows.com.

NOTE: INQUIRE WITH STAFF ON HOW TO DEAL WITH WORK IN R.O.W.s. (PAGE REFERENCED FROM MODEL DOCUMENT).

Public Right-of-Way Work		Major Work	Minor Work	No COA
A.	Streets, Bridges & Driveways			
A.1	Marking pavement.			
A.2	Resurfacing streets.			
A.3	Construction or repair of curbs and gutters.			
A.4	Widening or realignment of streets.			
A.5	New curb cuts or cuts into existing sidewalks.			
A.6	Construction of new bridges or making changes to existing bridges.			
B.	Sidewalks & Bikeways			
B.1	Sealing, patching or repairing sidewalks.			
B.2	Constructing bike or walking paths.			
B.3	Constructing new sidewalks.			
C.	Utilities & Signage			
C.1	Maintaining utility poles, overhead wires, traffic signals or street lights.			
C.2	Repairing underground utilities.			
C.3	Installation of new utility poles, overhead wires, or traffic/parking signs.			
C.4	Installation of new street lighting.			
C.5	Installing new street name signs.			
C.6	Installing identification signs.			
D.	Landscaping			
D.1	Basic maintenance of landscape, including mowing and trimming shrubs.			
D.2	Tree pruning to remove dead or injured branches, to suppress uneven growth, pruning low branches 2" in diameter or less.			
D.3	Pruning, treating, trenching or grading within the drip line or removal of trees.			
D.4	Changes to landscaping, including eliminating existing plantings or additional new plantings.			
D.5	Altering the topography.			
E.	Streetscape & Similar Furnishings			
E.1	Repair of entrance markers, fountains or street furnishings (benches, mailboxes, trash cans, newspaper racks, etc.).			
E.2	Installation of new street furnishings (benches, mailboxes, trash cans, newspaper racks, etc.).			
E.3	Installing or replacing playground equipment or public art.			

NOTE: NEED STAFF TO REVIEW ALL OF THIS (PAGES REFERENCED FROM MODEL DOCUMENT).

Proposed Work by Project Type		Major Work	Minor Work	No COA
A.	Structures			
	Roofs & Roof Features			
A.1	Installing gutters and downspouts (if the color matches the trim color), and roof ventilators.			
A.2	Installing gutters and downspouts if the color does not match the trim color and is not visible from a street.			
A.3	Installing gutters and downspouts if the color does not match the trim color and is visible from a street.			
A.4	Installing chimney caps and roof ventilators when they are visible from a street.			
A.5	Replacing asphalt or fiberglass roofing with dark asphalt or fiberglass shingles.			
A.6	Repairing/replacing roofing if there is a material change. Replacing asphalt or fiberglass roofing with light-colored shingles.			
A.7	Replacing any roofing material with the same, including the same color, if there is no visible change.			
A.8	Installing satellite dishes, permanent mechanical equipment, skylights or solar panels if it cannot be seen from a street.			
A.9	Removal of non-original chimneys.			
A.10	Replacement or repair of missing chimney materials or features if replacements match the original.			
A.11	Changing the roof line.			
A.12	Replacement or new construction of a chimney when it is similar to the original.			
A.13	Replacement or new construction of a chimney when it does not match the original.			
A.14	Roofing over built-in gutters or installing gutters which obscure or change architectural detailing of the façade.			
A.15	Installing satellite dishes, permanent mechanical equipment, skylights or solar panels if visible from a street.			
	Walls & Building Trim			
A.16	Painting siding or trim (not including previously unpainted masonry).			
A.17	Removing asbestos, asphalt, or other artificial siding to be repaired and repainted.			
A.18	Removing asbestos, asphalt, or other artificial siding to be replaced.			
A.19	Resurfacing buildings walls with new materials or adding new trim.			
	Doors & Windows			
A.20	Replacement of door or window glass if it does not alter the appearance.			
A.21	Installing storm windows and doors if trim color matches house trim color and storm door is "full view" type (only a peripheral frame).			
A.22	Caulking and weather-stripping.			
A.23	Removal of non-functional and non-wood shutters.			
A.24	Replacement of original shutters with those similar to the original. Examples include replacing wooden louvered shutters with the same.			

Proposed Work by Project Type		Major Work	Minor Work	No COA
A.	Structures (Continued)			
A.25	Installation of shutters where they have not previously existed. Removal of original shutters without replacement.			
A.26	Replacement of windows or doors and removal, addition, or replacement of garage doors if not visible from a street.			
A.27	Replacement of windows or doors and removal, addition, or replacement of garage doors if visible from a street.			
	Other Building Features & Issues			
A.28	Installation, repair or replacement of air conditioners, antennae and other temporary mechanical equipment not visible from street.			
A.29	Installation, repair or replacement of air conditioners, antennae and other temporary mechanical equipment if visible from street.			
A.30	Replacing missing/deteriorated siding, trim, roof shingles, porch floor, etc. if it matches original in detail and color.			
A.31	Removal or replacement of non-original canvas awnings and canopies.			
A.32	Minor repointing and other masonry and stone repairs, such as loose bricks in steps.			
A.33	Repairing or replacing masonry foundations, installing foundation vents, and replacing wood basement doors.			
A.34	Replacing missing or deteriorated architectural details with new materials that are identical to the original details.			
A.35	New construction, additions to a building or new accessory structures.			
A.36	Demolition of any part of an existing structure.			
A.37	Moving of structures.			
A.38	Replacement of architectural details when there will be a change in the appearance of the structure if not visible from a street.			
A.39	Replacement of architectural details when there will be a change in the appearance of the structure if visible from a street.			
A.40	Installation of fire exits, fire escapes or secondary entrances.			
A.41	Installation of awnings or canopies where they have not previously existed if not visible from a street.			
A.42	Installation of awnings or canopies where they have not previously existed if visible from a street.			
A.43	Addition of porch handrails or balustrade, and porch enclosures.			
A.44	Applying stucco to masonry of a building.			
A.45	Painting masonry that was not previously painted, and waterproof coatings on original masonry.			
A.46	Substitution of building materials with alternative like-materials for new construction, additions, or new accessory structures.			
B.	Landscaping			
B.1	Pruning and alterations, including vegetable/flower gardens, shrubbery, and the installation of rear yard trees per the City's plant list.			
B.2	Removing dead/diseased trees.			
B.3	Landscaping changes not visible from a street, including demolition of any part of an existing landscape feature.			

Proposed Work by Project Type		Major Work	Minor Work	No COA
B.	Landscaping (Continued)			
B.4	Removal of healthy large trees, if replaced by another tree on the City's plant list.			
B.5	Removal of healthy large trees, if not replaced by another tree.			
B.6	Grading of property.			
C.	Other Site Features			
C.1	Installation of house numbers, mailboxes [wall mounted or free-standing], and flag brackets.			
C.2	Repairs to walks, patios, fences, driveways, and parking areas if materials match original/existing in detail, dimension and color.			
C.3	Erection of temporary signs (real estate, political, etc.).			
C.4	Removal of cinderblock walks or steps. Removal of railroad ties or landscape timbers around planting beds.			
C.5	Removal of metal storage buildings.			
C.6	Installing handicapped ramps if not permanently altering exterior features and not visible from a street.			
C.7	Repair or removal of existing signs less than 50 years old.			
C.8	Repair or removal of existing signs more than 50 years old.			
C.9	Repairs to lighting fixtures if replacement materials match the original or existing materials in detail.			
C.10	Removal of a satellite dish or underground tank.			
C.11	Repairing, replacing or installing exterior lighting fixtures that comply with the standards and are appropriate to the structure.			
C.12	Repairing or replacing masonry or wood exterior stairs, landings and steps if consistent with the original design.			
C.13	Repairing or replacing masonry or wood exterior stairs, landings and steps not visible from a street if compatible with the structure.			
C.14	Repairing or replacing masonry or wood exterior stairs, landings and steps visible from a street if compatible with the structure.			
C.15	Removal of deteriorated accessory buildings that are not original to the site or otherwise historically significant.			
C.16	Installation of side and rear yard fences that meet the Guidelines.			
C.17	Installation of permanent signs that meet these Design Guidelines.			
C.18	Installation of permanent signs that do not clearly meet these Design Guidelines.			
C.19	Replacement of a wall visible from a street if the appearance is identical to the original or building a new wall not visible from a street.			
C.20	Construction of a new wall or replacement of a wall visible from a street that is not identical to the original.			
C.21	Ground disturbing activities that affect known archaeological resources on the site.			
C.22	New parking areas, walks or driveways or replacement if there is a change to color, dimensions, location or material.			
C.23	New patios, decks or terraces.			

Proposed Work by Project Type		Major Work	Minor Work	No COA
C.	Other Site Features (Continued)			
C.24	New swimming pools.		■	
C.24	Installation of handicapped ramps if visible from a street.	■		
C.25	Front yard fences on any site or side yard fences on a corner lot.		■	
C.26	Step or stair replacement where there is no change in design, materials or color.			■
C.27	Step or stair replacement where there is a change in design, materials or color.		■	
C.28	Applying stucco to masonry of a site feature, such as a wall.	■		
C.29	Painting masonry that was not previously painted, and waterproof coatings on original masonry.	■		
C.30	Installation of new site features such as gazebos, trellises, fountains, walk lights and walls not visible from a street.		■	
C.31	Installation of new site features such as gazebos, trellises, fountains, walk lights and walls visible from a street.	■		

Building Materials	Permitted	Potential	Prohibited
Walls			
Primary Materials			
Brick or brick veneer			
Natural stone or veneer			
Artificial or natural stone wall tiles/panels			
Stucco			
Artificial stucco (e.g. Exterior Insulation and Finishing System, fiber cement panels with stucco finish)			
Concrete			
Wood siding/shingles			
Fiber cement siding/shingles			
Aluminum/metal siding (prohibited to cover historic cladding, but permitted on non-historic buildings)			
Vinyl siding (prohibited to cover historic cladding, but permitted on non-historic buildings)			
Architectural metal panels			
Secondary Materials			
Wood siding/shingles			
Wood panels			
Fiber cement siding/shingles			
Fiber cement panels			
Medium density overlay board (MDO)			
Trim and Decorative Details			
Brick or brick veneer			
Natural stone			
Cast stone			
Artificial or natural stone panels			
Wood trim, cornice, and other decorative trim			
Wood composite trim, cornice, and other decorative trim			
Fiber cement trim, cornice, and other decorative trim			
Cellular PVC trim, cornice, and other decorative trim			
Polyurethane trim, cornice, and other decorative trim			
Foundations			
Primary Materials			
Brick or brick veneer			

Building Materials	Permitted	Potential	Prohibited
Primary Materials (continued)			
Natural stone or veneer			
Artificial or natural stone wall tiles/panels			
Stucco			
Cement parged concrete block			
Exposed concrete block (including split-faced and similar)			
Exposed concrete			
Details			
Wood skirting			
Composite skirting			
Vinyl skirting			
Decorative cast iron foundation vents			
Decorative urethane foundation vents			
Non-decorative foundation vent			
Roofs			
Primary Materials			
Natural slate			
Synthetic slate			
Clay tiles			
Composite clay tiles			
Concrete tiles			
Wood shake shingles			
Synthetic shake shingles			
Premium asphalt shingles			
Architectural asphalt shingles			
Solar shingles and solar metal roofing			
3-tab shingles			
Copper			
Standing seam metal			
5-V crimp metal			
Corrugated metal			

Building Materials	Permitted	Potential	Prohibited
Primary Materials (continued)			
Metal shingles			
EPDM (ethylene propylene diene monomer) membrane for flat roofs not visible from a street			
Wood fascia and soffit details			
Wood composite fascia, rake, and soffit details			
Details			
Fiber cement fascia, rake, and soffit details			
Cellular PVC fascia, rake, and soffit details			
Polyurethane fascia, rake, and soffit details			
Copper flashing			
Painted metal flashing			
Copper gutters and downspouts			
Galvanized/painted metal gutters and downspouts			
Rain chains			
Doors and Windows			
Door and Window Materials			
Wood			
Aluminum-clad wood			
Vinyl-clad wood			
Cellular PVC			
Composite			
Fiberglass			
Steel			
Vinyl			
Shutter Materials			
Wood			
Wood composite			
Aluminum			
Vinyl			
Metal shutter hardware			

Building Materials	Permitted	Potential	Prohibited
Storm Door and Window Materials			
Wood			
Wood composite			
Painted/finished aluminum			
Glass			
Clear/lightly tinted glass (no more than 30% tinted)			
Heavily tinted glass visible from a street (more than 30% tinted)			
Heavily tinted glass not visible from a street (more than 30% tinted)			
Mirrored glass			
Frosted glass visible from a street (unless window is in a bathroom shower area)			
Frosted glass not visible from a street			
Storefronts			
Primary and Secondary Materials			
Wood			
Painted/finished aluminum			
Anodized aluminum			
Vinyl			
Carrara marble/vitrolite tiles			
Clear/lightly tinted glass (no more than 30% tinted)			
Heavily tinted glass (more than 30% tinted)			
Mirrored glass			
Frosted glass			
Trim and Decorative Details			
Wood trim, cornice, and other decorative trim			
Wood composite trim, cornice, and other decorative trim			
Fiber cement trim, cornice, and other decorative trim			
Cellular PVC trim, cornice, and other decorative trim			
Polyurethane trim, cornice, and other decorative trim			
Painted/finished aluminum			

Building Materials	Permitted	Potential	Prohibited
Trim and Decorative Details (continued)			
Anodized aluminum			
Vinyl			
Canopies and Awnings			
Canopy Primary Materials			
Wood			
Wood composite			
Metal			
Canopy Supports and Decorative Details			
Metal rods/chains			
Metal cables			
Awning Primary Materials			
Canvas			
Metal			
Plastic			
Vinyl			
Awning Frame			
Metal			
Wood			
Plastic			
Porches, Porticoes, Balconies and Decks			
Primary and Secondary Materials			
Brick columns (porches)			
Natural stone columns (porches)			
Wood columns (porches)			
Wood composite columns (porches)			
Fiberglass columns (porches)			
Vinyl columns			
Metal columns			
Wood brackets (porticoes, balconies)			
Wood composite brackets (porticoes, balconies)			

Building Materials	Permitted	Potential	Prohibited
Primary and Secondary Materials (continued)			
Wood flooring, rails, and balustrades			
Composite flooring, rails, and balustrades			
Vinyl rails and balustrades			
Metal rails and balustrades (balconies)			
Trim and Decorative Details			
Wood			
Wood composite trim, cornice, and other decorative trim			
Fiber cement trim, cornice, and other decorative trim			
Cellular PVC trim, cornice, and other decorative trim			
Polyurethane trim, cornice, and other decorative trim			

WESTERN SANDSTONE


1001-10A



LRV
38
RGB
179, 168, 161
HEX
#B3A8A1

VIRGINIA SOIL

1004-9A

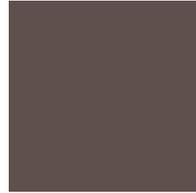

LRV
6
RGB
95, 79, 76
HEX
#5F4F4C

MARRON

1004-9B



LRV
13
RGB
127, 108, 103
HEX
#7F6C67

BERRY FROST

1004-10A



LRV
42
RGB
190, 173, 169
HEX
#BEADA9

BERRY CREAM


1004-10B



LRV
57
RGB
213, 198, 194
HEX
#D5C6C2

SO CHARMING

1005-1B

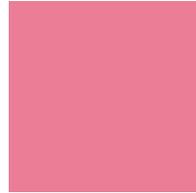

LRV
33
RGB
234, 125, 150
HEX
#EA7096

CHERRY TAUPE

1005-10A



LRV
31
RGB
181, 151, 145
HEX
#B59791

LOVEBUG

1005-10B



LRV
45
RGB
202, 177, 174
HEX
#CAB1AE

PRETTY PEONY


1006-3B



LRV
17
RGB
174, 100, 113
HEX
#AE6471

BROWN PLUM

1006-7A

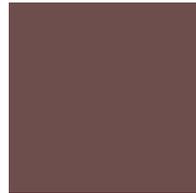

LRV
7
RGB
110, 77, 76
HEX
#6E4D4C

BRICKSTONE RED


1006-9B



LRV
11
RGB
130, 94, 87
HEX
#825E57

MAUVE BLUSH


1006-10A

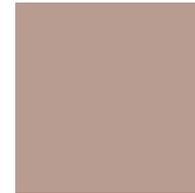

LRV
33
RGB
184, 155, 145
HEX
#B89B91

IN THE RED


1007-5A

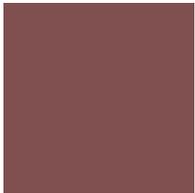

LRV
8
RGB
127, 80, 81
HEX
#7F5051

EARTH ROUGE

1007-7A

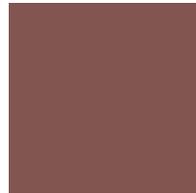

LRV
9
RGB
130, 85, 81
HEX
#825551

PLUM RIBBON

1007-7C



LRV
26
RGB
176, 136, 134
HEX
#B08886

ROSY HUE

1007-8A



LRV
44
RGB
206, 172, 173
HEX
#CEACAD

HONEYSUCKLE DELIGHT

1007-10C



LRV
74
RGB
237, 222, 214
HEX
#EDDED6

UPHOLSTERY RED


1008-3A



LRV
12
RGB
158, 86, 92
HEX
#9E565C

MUTED RED

1008-5A

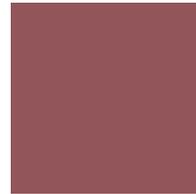

LRV
11
RGB
146, 85, 89
HEX
#925559

RED HENNA

1008-7A



LRV
9
RGB
128, 81, 78
HEX
#80514E

MOVING MELODY

1009-5



LRV
7
RGB
121, 74, 77
HEX
#794A4D

JAZZY RED

1009-6



LRV
5
RGB
120, 55, 65
HEX
#783741

RED BLISS

1010-1



LRV
16
RGB
207, 69, 74
HEX
#CF454A

PERENNIAL RED

1010-4



LRV
6
RGB
128, 64, 69
HEX
#804045

STOIC


1010-6



LRV
7
RGB
114, 78, 86
HEX
#72E56

PLAYFUL PINK

2001-3B

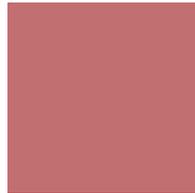

LRV
22
RGB
192, 110, 113
HEX
#C06E71

JUICY PEACH

2001-6A



LRV
40
RGB
221, 156, 155
HEX
#DD9C9B

REMEMBER ME RED

2001-7A



LRV
9
RGB
138, 82, 72
HEX
#8A5248

PAJARITO RED

2001-7B



LRV
19
RGB
170, 114, 103
HEX
#AA7267

FIELD OF FLOWERS


2001-8A



LRV
34
RGB
205, 148, 137
HEX
#CD9489

DECADENT RED


2002-5A

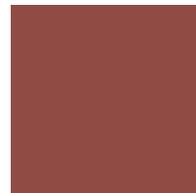

LRV
9
RGB
144, 76, 68
HEX
#904C44

KITCHEN TILE RED

2002-5B

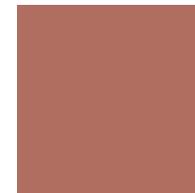

LRV
19
RGB
175, 109, 95
HEX
#AF6D5F

RHAPSODY


2002-5C



LRV
25
RGB
194, 123, 113
HEX
#C27B71

TINY TULIP


2002-7B

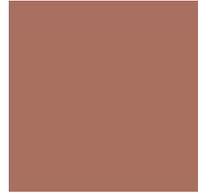

LRV
18
RGB
168, 110, 94
HEX
#A86E5E

TAVERN MAHOGANY

2002-9A

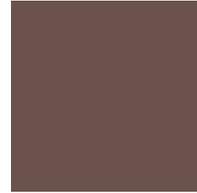

LRV
7
RGB
107, 82, 76
HEX
#6B524C

ISLAND SALSA


2003-3A



LRV
17
RGB
187, 93, 80
HEX
#BB5D50

CORAL RIDGE


2003-6A

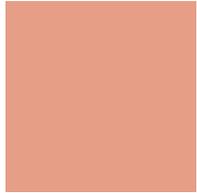

LRV
41
RGB
229, 158, 133
HEX
#E59E85

SWEET MARMALADE

2003-6B

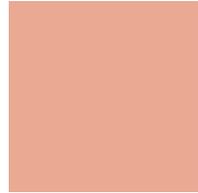

LRV
46
RGB
231, 169, 147
HEX
#E7A993

DEEP CLAY RED


2003-7B



LRV
17
RGB
165, 108, 91
HEX
#A56C5B

KITCHEN TERRA COTTA

2003-7C

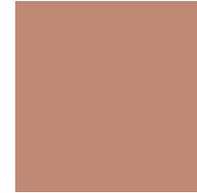

LRV
28
RGB
190, 136, 116
HEX
#BE8874

GLAMOROUS TAUPE


2003-10A



LRV
40
RGB
190, 168, 159
HEX
#BEA89F

FLAMENCO PINK

2004-3B

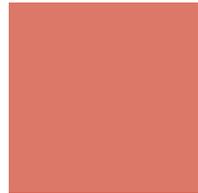

LRV
28
RGB
218, 120, 103
HEX
#DA7867

SPECIAL PEACH

2004-6B



LRV
62
RGB
236, 201, 177
HEX
#ECC981

MAUVE BLUSH


2004-9B



LRV
14
RGB
135, 110, 99
HEX
#876E63

SPANISH DANCER


2005-3B

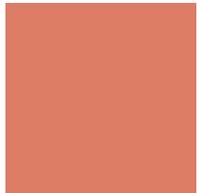

LRV
29
RGB
220, 125, 102
HEX
#DC7D66

SWEETLY SINGING

2005-3C

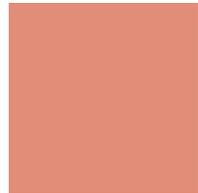

LRV
35
RGB
225, 142, 120
HEX
#E18E78

RIO GRANDE MUD

2005-7A



LRV
15
RGB
153, 105, 91
HEX
#99695B

ROSY HUE

1007-8A



LRV
44
RGB
206, 172, 173
HEX
#CEACAD

PERFECT PEACH

2006-6A



LRV
45
RGB
222, 171, 137
HEX
#DEAB89

SOUTHERN PEACH

2006-6B



LRV
57
RGB
230, 193, 164
HEX
#E6C1A4

CHOCOLATE SAUCE

2006-7A



LRV
11
RGB
128, 94, 79
HEX
#805E4F

ESTATE PEACH

2006-8A



LRV
49
RGB
211, 183, 165
HEX
#D3B7A5

SCENTED CANDLE

2006-9B



LRV
16
RGB
136, 116, 101
HEX
#887465

GALLERY GREY

2006-10B



LRV
47
RGB
195, 184, 172
HEX
#C3B8AC

PEACH ICE CREAM

2007-5C



LRV
39
RGB
219, 159, 122
HEX
#DB9F7A

RUSTIC EARTH

2007-7A



LRV
15
RGB
144, 107, 88
HEX
#906B58

COSY CHAIR

2007-8A



LRV
43
RGB
209, 170, 138
HEX
#D1AA8A

WOODLAND STONE

2007-9C



LRV
33
RGB
176, 158, 142
HEX
#B09E8E

CLEAN SWEEP

2007-10B



LRV
46
RGB
197, 183, 169
HEX
#C5B7A9

BASK IN THE GLOW

2008-1C



LRV
63
RGB
247, 204, 124
HEX
#F7CC7C

FIESTA


2001-7B



LRV
19
RGB
182, 107, 70
HEX
#B66B46

PATIO STONE

2008-5B

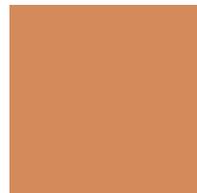

LRV
31
RGB
210, 138, 91
HEX
#D28A5B

STANDING STILL

2008-7B



LRV
15
RGB
143, 109, 82
HEX
#8F6D52

FRIENDLY TAN

2008-8A



LRV
35
RGB
194, 158, 127
HEX
#C29E7F

MAPLE LEAF


2008-8B



LRV
46
RGB
206, 180, 153
HEX
#CEB499

LOVELY LOVE SONG

2009-4

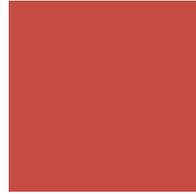

LRV
15
RGB
195, 75, 68
HEX
#C34B44

WESTERN CLAY

2009-8



LRV
11
RGB
127, 96, 92
HEX
#7F605C

BERRY BUTTER

2010-8



LRV
9
RGB
125, 89, 85
HEX
#7D5955

RUSSET RED

2011-7



LRV
10
RGB
148, 79, 67
HEX
#944F43

DOUBLE CHOCOLATE

2011-8



LRV
6
RGB
111, 75, 70
HEX
#6F4B46

STURDY BRONZE

3001-7C



LRV
33
RGB
188, 154, 129
HEX
#BC9A81

MANILA CREAM

3001-8C



LRV
70
RGB
230, 219, 202
HEX
#E6DBCA

CHANGING SEASONS


3001-9C



LRV
31
RGB
178, 151, 126
HEX
#B2977E

BOULDER BEIGE

3001-10A

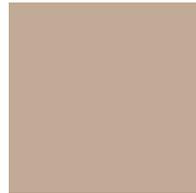

LRV
40
RGB
193, 169, 149
HEX
#C1A995

SUN TAN

3002-8A



LRV
51
RGB
220, 185, 149
HEX
#DCB995

SUBTLE BLUSH

3002-8C



LRV
78
RGB
242, 227, 208
HEX
#F2E3D0

DOE EYES


3002-9C



LRV
34
RGB
183, 157, 128
HEX
#B79D80

WHEAT TOAST

3002-10B

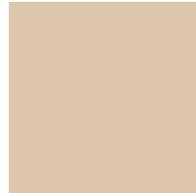

LRV
58
RGB
221, 200, 171
HEX
#DDC8AB

SAVOURY BEIGE

3002-10C



LRV
68
RGB
228, 216, 198
HEX
#E4D8C6

AUTUMN SPICE

3003-5B



LRV
34
RGB
205, 150, 92
HEX
#CD965C

IMPERIAL GOLD

3003-5C



LRV
48
RGB
220, 180, 130
HEX
#DCB482

PUMPKIN PIE OH MY!

3003-6B



LRV
64
RGB
236, 207, 166
HEX
#ECCFA6

SIMPLE PLEASURES

3003-6C



LRV
73
RGB
241, 220, 191
HEX
#F1DCBF

CORNER CAFE

3003-7C



LRV
28
RGB
184, 141, 96
HEX
#B88D60

YOUNG AT HEART

3003-8A



LRV
47
RGB
212, 180, 136
HEX
#D4B488

CHARM BRACELET

3004-4B



LRV
73
RGB
248, 220, 167
HEX
#F8DCA7

PRETTY PRETTY PICTURE

3004-4C



LRV
79
RGB
250, 229, 188
HEX
#FAE5BC

POSEIDON'S GOLD


3004-5A



LRV
34
RGB
206, 150, 880
HEX
#CE9650

AFTERNOON STROLL

3004-5C

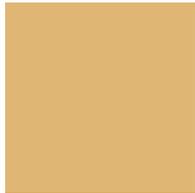

LRV
49
RGB
223, 182, 116
HEX
#DFB674

WARM SUNSHINE

3004-6B



LRV
67
RGB
240, 212, 168
HEX
#F0D4A8

PALOMINO PONY

3004-8A



LRV
56
RGB
224, 195, 157
HEX
#E0C39D

HAZY YELLOW

3004-8B



LRV
69
RGB
236, 216, 182
HEX
#ECD8B6

ESTATE VANILLA

3004-8C



LRV
79
RGB
243, 230, 205
HEX
#F3E6CD

RIVER OAK

3004-9C



LRV
27
RGB
168, 144, 113
HEX
#A89071

LEATHERBOUND

3004-10A



LRV
42
RGB
197, 173, 143
HEX
#C5AD8F

SUNDAY BRUNCH


3005-3B



LRV
57
RGB
236, 196, 85
HEX
#ECC455

GARDEN OCHRE


3005-5A

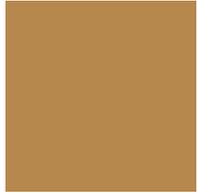

LRV
26
RGB
183, 135, 76
HEX
#B7874C

CREAMY ORANGE


3005-5B

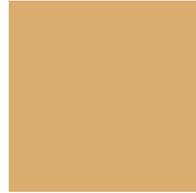

LRV
44
RGB
218, 172, 111
HEX
#DAAC6F

AMBITIOUS


3005-5C

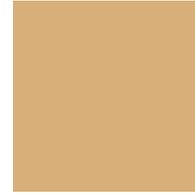

LRV
45
RGB
216, 175, 119
HEX
#D8AF77

VERANDA YELLOW

3005-6A

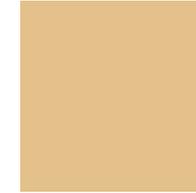

LRV
55
RGB
228, 193, 139
HEX
#E4C18B

SWEET TREATS

3005-6B



LRV
62
RGB
233, 205, 161
HEX
#E9CDA1

SOFT CANDLELIGHT

3005-6C



LRV
71
RGB
239, 218, 187
HEX
#EFDABB

LEWIS GOLD

3005-7C



LRV
39
RGB
203, 165, 107
HEX
#CBA56B

CAPRICIOUS

3005-8B



LRV
68
RGB
239, 214, 172
HEX
#EFD6AC

PALE MAIZE

3005-8C



LRV
79
RGB
243, 231, 193
HEX
#F3E7C1

GARDENIA

3005-10B



LRV
58
RGB
217, 199, 171
HEX
#D9C7AB

SUMMER LINEN

3005-10C



LRV
79
RGB
237, 232, 215
HEX
#EDE8D7

DEMURE YELLOW

3006-6C



LRV
76
RGB
242, 225, 186
HEX
#F2E1BA

TIMELESS GOLD

3006-7C



LRV
32
RGB
182, 155, 112
HEX
#B69B70

DINING ROOM GOLD

3006-8A



LRV
47
RGB
207, 183, 139
HEX
#CFB78B

LIGHT AMBER

3006-8B



LRV
61
RGB
226, 206, 164
HEX
#E2CEA4

IVORY ESSENCE

3006-8C



LRV
76
RGB
236, 227, 206
HEX
#ECE3CE

PRAIRIE PATH

3006-9B



LRV
22
RGB
154, 134, 104
HEX
#9A8668

CLASSIC BUFF

3006-10B



LRV
64
RGB
225, 210, 182
HEX
#E102B6

SHANIA'S LACE

3006-10C



LRV
79
RGB
236, 231, 217
HEX
#ECE7D9

ISLAND SUN

3007-3C



LRV
69
RGB
239, 218, 134
HEX
#EFDA86

WILD DAISY

3007-4A



LRV
75
RGB
243, 226, 152
HEX
#F3E298

TWEED JACKET

3007-8A



LRV
43
RGB
198, 176, 131
HEX
#C6B083

PAPER MOON

3007-8C



LRV
73
RGB
239, 222, 187
HEX
#EFDEBB

WILD MUSHROOM

3007-9C



LRV
32
RGB
171, 156, 131
HEX
#AB9C83

WETLAND CLAY

3007-10A



LRV
41
RGB
192, 174, 147
HEX
#C0AE93

COUNTRY CHARM

3007-10B



LRV
53
RGB
209, 194, 166
HEX
#D1C2A6

RATTAN BASKET

3007-10C



LRV
61
RGB
218, 207, 187
HEX
#DACFBB

24 KARATS

3008-6A



LRV
56
RGB
223, 198, 134
HEX
#DFC686

CANARY DIAMOND

3008-6B



LRV
68
RGB
236, 216, 162
HEX
#ECDBA2

HIDDEN PATH

3008-8C



LRV
70
RGB
231, 219, 192
HEX
#E7DBC0

RUGGED

3008-9C



LRV
23
RGB
153, 136, 112
HEX
#998870

FRESHLY BAKED

3008-10A



LRV
48
RGB
199, 186, 166
HEX
#C7BAA6

COZY WHITE

3008-10C



LRV
80
RGB
237, 232, 220
HEX
#EDE8DC

MIXED POTPOURRI

3010-4



LRV
26
RGB
177, 138, 82
HEX
#B18A52

GARDEN WALK

3010-9



LRV
9
RGB
108, 95, 86
HEX
#6C5F56

BUTTERSCOTCH LOLLIPOP

3011-3



LRV
51
RGB
227, 185, 100
HEX
#E3B964

PORCH STEP

3011-9



LRV
8
RGB
97, 92, 89
HEX
#615C59

METROPOLIS LILAC


4001-6C



LRV
12
RGB
100, 93, 121
HEX
#645D79

VELVET EVENING

4001-8B

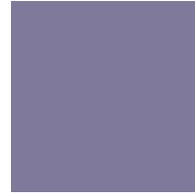

LRV
17
RGB
126, 120, 155
HEX
#7E789B

GUEST BLUE

4003-6B



LRV
21
RGB
119, 133, 163
HEX
#7785A3

OVER THE MOON

4003-7B



LRV
50
RGB
181, 191, 218
HEX
#B5BFDA

HEARTSONG

4003-7C



LRV
37
RGB
153, 171, 206
HEX
#99ABCE

BEDTIME STORY

4003-8B



LRV
17
RGB
106, 123, 162
HEX
#6A7BA2

GREY SUIT

4004-2A



LRV
22
RGB
136, 136, 134
HEX
#888886

MIDNIGHT SHADOW


4004-4C



LRV
8
RGB
82, 94, 109
HEX
#525E6D

SPLENDID BLUE

4004-6A

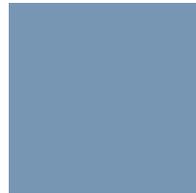

LRV
26
RGB
119, 149, 179
HEX
#7795B3

VERANDA BLUE

4004-6B



LRV
15
RGB
96, 121, 146
HEX
#607992

MUSKEG GREY


4005-2C



LRV
6
RGB
84, 86, 89
HEX
#545659

BLISSFUL BLUE

4005-3C

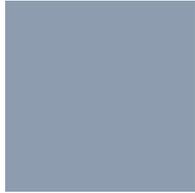

LRV
30
RGB
142, 157, 174
HEX
#BE9DAE

MEMORYBOOK BLUE


4007-5C



LRV
47
RGB
157, 188, 201
HEX
#9DBCC9

BOUNTIFUL BLUE

4007-6B

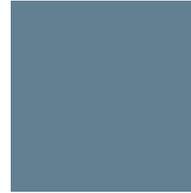

LRV
17
RGB
97, 126, 144
HEX
#617E90

PULITZER BLUE

4008-4A



LRV
22
RGB
118, 141, 156
HEX
#768D9C

NORTHERN SKY BLUE

4008-5B



LRV
51
RGB
170, 197, 211
HEX
#AAC5D3

NOIR

4009-2



LRV
3
RGB
67, 68, 70
HEX
#434446

DARK IRIS

4009-5



LRV
5
RGB
58, 83, 103
HEX
#3A5367

EGYPTIAN BLUE

4011-7



LRV
10
RGB
66, 101, 138
HEX
#42658A

GREY BROOK

5001-1B



LRV
48
RGB
174, 186, 189
HEX
#AEBABD

NORTHERN SKY

5001-3B



LRV
61
RGB
202, 210, 208
HEX
#CAD2D0

NORTHERN JUNIPER

5001-4B



LRV
21
RGB
118, 139, 140
HEX
#768B8C

VILLA BLUE

5002-4B



LRV
24
RGB
118, 146, 146
HEX
#769292

TURQUOISE PORCELAIN

5002-5C



LRV
38
RGB
140, 179, 179
HEX
#8CB3B3

SEA SERENADE

5002-8A



LRV
37
RGB
117, 179, 194
HEX
#75B3C2

MELLOW TUNE

5003-1B



LRV
57
RGB
198, 204, 194
HEX
#C6CCC2

COTTAGE LACE GREEN

5003-2A



LRV
22
RGB
134, 138, 125
HEX
#868A7D

TAIGA SPRUCE

5003-4B



LRV
19
RGB
118, 134, 127
HEX
#76867F

FOREST NIGHTFALL


5003-4C



LRV
8
RGB
84, 96, 92
HEX
#B18A52

DESTINY


5003-5B

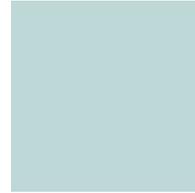

LRV
62
RGB
189, 214, 213
HEX
#BDD6D5

WATER'S EDGE

5003-6A

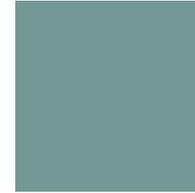

LRV
25
RGB
116, 151, 149
HEX
#749795

ANGELIC BLUE


5003-9B



LRV
66
RGB
172, 221, 232
HEX
#ACDDE8

INFINITY POOL


5003-9C

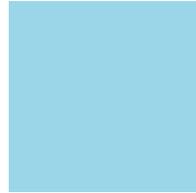

LRV
58
RGB
156, 213, 230
HEX
#9CD5E6

FIESTA BLUE

5003-10A

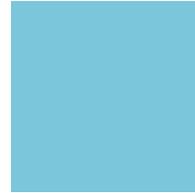

LRV
46
RGB
123, 197, 217
HEX
#7BC5D9

FRAGRANT BOUQUET

5003-10B



LRV
25
RGB
38, 158, 188
HEX
#269EBC

GARDEN POOL

5003-10C



LRV
16
RGB
14, 130, 159
HEX
#0E829F

MINT GLAZE

5004-1B



LRV
58
RGB
202, 205, 191
HEX
#CACDBF

TUSCAN OLIVE

5004-2A



LRV
29
RGB
148, 154, 132
HEX
#949A84

FLORA

5004-2C



LRV
9
RGB
94, 99, 87
HEX
#5E6357

GARDEN FLOWER

5004-3B



LRV
56
RGB
193, 203, 192
HEX
#C1CBC0

FAVOURITE JADE

5004-3C



LRV
39
RGB
162, 176, 160
HEX
#A2B0A0

BLUERIDGE FIR

5004-4B



LRV
21
RGB
118, 139, 130
HEX
#768B82

CANADIAN FIR

5004-4C



LRV
9
RGB
81, 102, 94
HEX
#51665E

BLOWING BUBBLES

5004-5A



LRV
76
RGB
219, 232, 222
HEX
#DBE8DE

VALLEY HAZE


5004-5C



LRV
41
RGB
150, 183, 175
HEX
#96B7AF

OUT OF THE BLUE

5004-9B

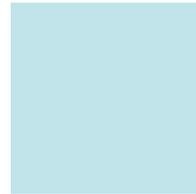

LRV
69
RGB
191, 226, 231
HEX
#BFE2E7

BAY TEAL

5004-10C



LRV
15
RGB
1, 123, 134
HEX
#017B86

NUANCE

5005-3C



LRV
48
RGB
182, 189, 179
HEX
#B6BDB3

BALLROOM DANCING

5005-4A



LRV
41
RGB
169, 180, 165
HEX
#A9B4A5

COOL BLUEGRASS

5005-6A



LRV
23
RGB
110, 147, 127
HEX
#6E937F

WEDDING MINT

5006-3B



LRV
54
RGB
189, 200, 181
HEX
#BDC8B5

GINKGO TREE

5006-4B



LRV
22
RGB
128, 140, 121
HEX
#808C79

TREELINE

5006-4C



LRV
9
RGB
87, 99, 86
HEX
#576356

MINTY DELIGHT

5006-5A



LRV
78
RGB
220, 234, 224
HEX
#DCEAE0

ALOE VERA

5006-5B



LRV
64
RGB
198, 216, 204
HEX
#C6D8CC

BLUE TURQUOISE

5006-10C



LRV
17
RGB
0, 138, 135
HEX
#008A87

KISS OF MINT


5007-5B



LRV
60
RGB
193, 213, 185
HEX
#C1D5B9

MEADOWGRASS

5007-6A

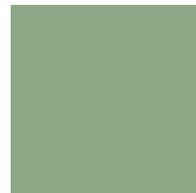

LRV
33
RGB
140, 168, 133
HEX
#8CA885

PLAZA GREEN


5007-6B



LRV
26
RGB
125, 152, 116
HEX
#7D9874

MIXEDWOOD LEAF

5007-6C

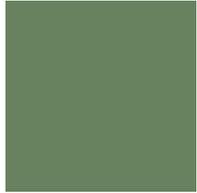

LRV
17
RGB
104, 130, 94
HEX
#468825E

DREAMY TEAL


5007-8B



LRV
23
RGB
78, 151, 149
HEX
#4E9795

INSPIRING HUE

5007-9A

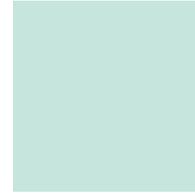

LRV
71
RGB
198, 228, 219
HEX
#C6E4DB

MADISON WHITE

5008-1A



LRV
68
RGB
218, 217, 210
HEX
#DAD9D2

SANDY SAGE

5008-1C



LRV
47
RGB
189, 185, 170
HEX
#BDB9AA

SWEET CAROLINA


5008-2A



LRV
26
RGB
150, 147, 126
HEX
#96937E

IRONCLAD

5008-2B

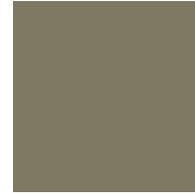

LRV
16
RGB
127, 121, 98
HEX
#7F7962

GREEN CHARM


5008-8A



LRV
45
RGB
145, 194, 176
HEX
#91C2B0

BOISTEROUS BLUE

5008-8C

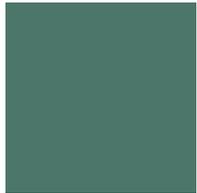

LRV
13
RGB
77, 118, 106
HEX
#4D766A

MOSAIC GREEN

4009-6



LRV
5
RGB
55, 82, 100
HEX
#375264

DEEPEST RIVER

5009-3



LRV
6
RGB
75, 86, 83
HEX
#4B5653

ARTISAN GREEN

5009-7



LRV
11
RGB
53, 113, 108
HEX
#35716C

PHOTOGENIC

5010-10



LRV
12
RGB
68, 112, 135
HEX
#447087

GREYED

6001-1B



LRV
53
RGB
201, 196, 178
HEX
#C9C4B2

FOLKSTONE

6001-2A



LRV
22
RGB
139, 137, 120
HEX
#8B8978

COOL GREEN

6001-6B



LRV
33
RGB
147, 168, 123
HEX
#93A87B

GRACEFUL GREEN

6001-6C



LRV
19
RGB
115, 134, 92
HEX
#73865C

DEEP MINT


6001-8C



LRV
12
RGB
62, 119, 88
HEX
#3E7758

SUMPTUOUS SAGE

6002-3C

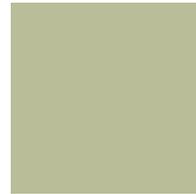

LRV
47
RGB
185, 188, 152
HEX
#B9BC98

SEPTEMBER FOG

6003-1A



LRV
68
RGB
222, 218, 204
HEX
#DEDACC

CARRIAGE HOUSE

6003-1C



LRV
40
RGB
179, 175, 159
HEX
#83AF9F

YOUNG WILLOW

6003-3C



LRV
46
RGB
189, 185, 148
HEX
#BDB994

SNOWED IN

6004-1A



LRV
80
RGB
235, 234, 228
HEX
#EBEAE4

SOULFUL GREY

6004-1B



LRV
46
RGB
187, 184, 175
HEX
#BBB8AF

ASHEN GRAY

6004-1C



LRV
39
RGB
179, 171, 161
HEX
#B3ABA1

BACKWOODS

6004-3C



LRV
40
RGB
178, 176, 138
HEX
#BeB08A

TRUE BLISS

6004-5B



LRV
63
RGB
207, 215, 180
HEX
#CFD7B4

GOOD MORNING

6004-5C



LRV
51
RGB
185, 199, 156
HEX
#B9C79C

VILLA GREY

6005-1B



LRV
59
RGB
209, 204, 191
HEX
#D1CCBF

OAKMOSS

6005-3C



LRV
44
RGB
186, 181, 148
HEX
#BAB594

DUSTY OLIVE

6005-4A



LRV
34
RGB
167, 165, 134
HEX
#A7A586

RIPE OLIVE

6005-4B



LRV
22
RGB
139, 136, 106
HEX
#8B886A

GREEN JALAPENO

6005-6C



LRV
21
RGB
133, 135, 87
HEX
#858757

WARM PUTTY

6006-1A



LRV
65
RGB
218, 212, 200
HEX
#DAD4C8

COOL MOSS

6006-4A



LRV
30
RGB
163, 156, 126
HEX
#A39C7E

SMOKED OLIVE

6006-4B



LRV
25
RGB
150, 143, 105
HEX
#968F69

PARLOUR SAGE

6006-5B



LRV
53
RGB
202, 197, 160
HEX
#CAC5A0

THROW RUG

6006-6A



LRV
33
RGB
167, 163, 115
HEX
#A7A373

OLIVE RUSH

6006-6B



LRV
30
RGB
163, 155, 110
HEX
#A39B6E

OLIVITA

6006-6C



LRV
17
RGB
129, 122, 83
HEX
#817A53

GRACIOUS

6007-1A



LRV
71
RGB
226, 221, 207
HEX
#E2DDCF

MOUNTAIN OLIVE

6007-4C



LRV
21
RGB
141, 132, 95
HEX
#8D845F

COUNTRY WHITEWASH

6008-1A



LRV
81
RGB
237, 234, 220
HEX
#EDEADC

SOFT STONES

6008-1C



LRV
48
RGB
197, 187, 168
HEX
#C5BBA8

TRANSITIONAL TAN

6008-2A



LRV
37
RGB
176, 167, 144
HEX
#B0A790

DAYBREAK

6008-3A



LRV
71
RGB
229, 221, 201
HEX
#E5DDC9

WILDERNESS

6009-5



LRV
8
RGB
71, 97, 81
HEX
#476151

PALACE GREEN

6009-6



LRV
7
RGB
60, 97, 79
HEX
#3C614F

BURNT TILE

6011-2



LRV
5
RGB
89, 78, 73
HEX
#594E49

BLANK CANVAS

7001-16



LRV
75
RGB
234, 224, 215
HEX
#EAE0D7

CLAY ANGEL

7002-1



LRV
68
RGB
223, 215, 203
HEX
#DFD7CB

CAMEO WHITE

7002-21



LRV
77
RGB
240, 227, 205
HEX
#F0E3CD

HONEY VANILLA

7002-22



LRV
78
RGB
242, 228, 208
HEX
#F2E400

ELITIST

7002-23



LRV
79
RGB
247, 228, 203
HEX
#F7E4CB

PARLOUR TAUPE

7003-1



LRV
63
RGB
218, 208, 192
HEX
#DAD0C0

UNFORGETTABLE

7003-2



LRV
70
RGB
228, 220, 199
HEX
#E4DCC7

FROLIC

7003-12



LRV
80
RGB
241, 231, 209
HEX
#F1E7D1

POWDER SOFT

7003-17



LRV
77
RGB
241, 228, 203
HEX
#F1E4CB

A TRUE ANTIQUE

7003-18



LRV
78
RGB
244, 228, 197
HEX
#F4E4C5

SPIRITED

7003-19



LRV
80
RGB
244, 232, 200
HEX
#F4E8C8

VERANDA IVORY

7003-20



LRV
85
RGB
248, 237, 212
HEX
#F8EDD4

FLUFFY SLIPPERS


7004-5



LRV
83
RGB
229, 239, 240
HEX
#E5EFF0

BLUE KISS


7004-11

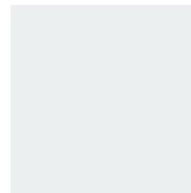

LRV
83
RGB
235, 237, 237
HEX
#EBEDED

WHITE SASH

7004-14

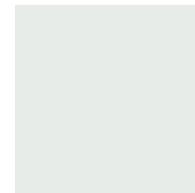

LRV
81
RGB
230, 234, 230
HEX
#E6EAE6

WISPY WHITE

7006-1



LRV

75

RGB

229, 226, 217

HEX

#E5E2D9

PRESIDENTIAL WHITE

7006-15



LRV

74

RGB

231, 225, 206

HEX

#E7E1CE